


BASEMENT FLOOR PLAN
 SCALE: 3/8" = 1'-0"

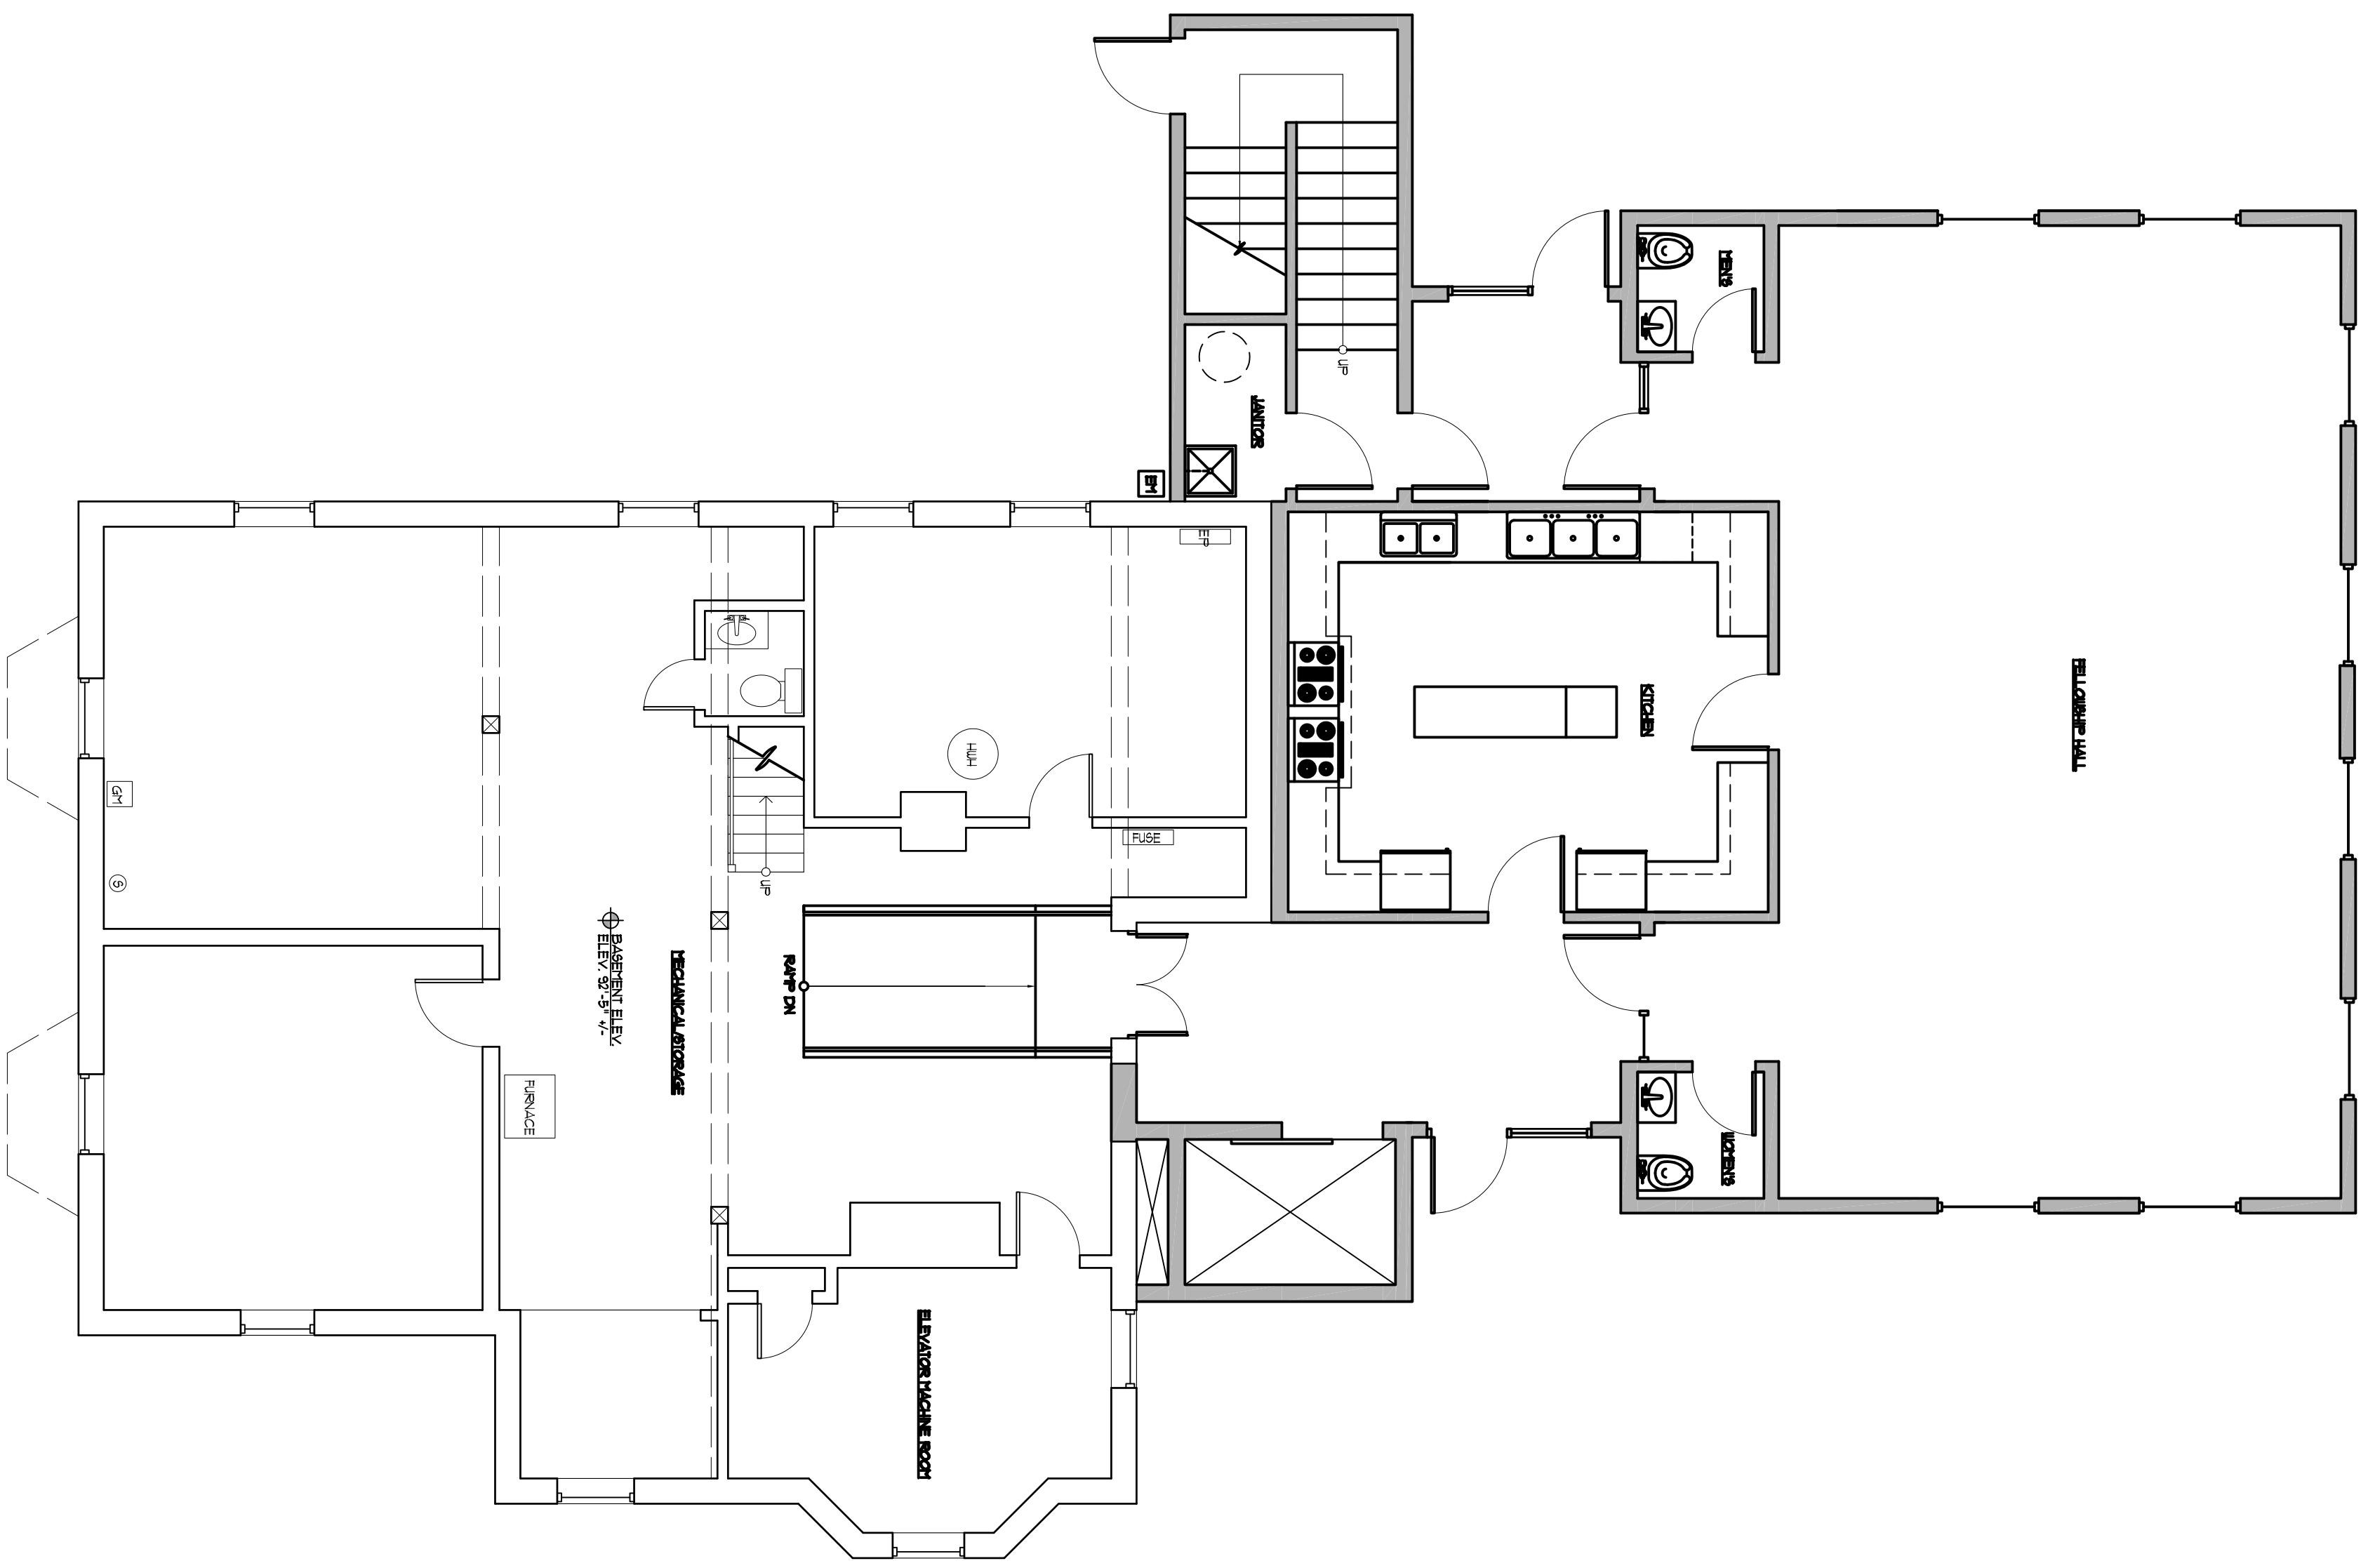

Drawing Number:

A = 1.0

Drawing Title:

BASEMENT FLOOR PLANS

SCHEMATIC DESIGN:
 WORCESTER - PLEASANT STREET FRIENDS
 301 PLEASANT STREET, WORCESTER MA 01602


SCALE: AS NOTED
 DATE: 08/02/07
 DRAWN: NML
 CHECKED: WOS
 PROJ. NO.: 26048

DSA

Dixon Salo Architects, Inc.
 501 Park Avenue Worcester, MA 01610
 Tel. (508) 755-0533 Fax. (508) 755-0050

Revisions:

FIRST FLOOR PLAN
 SCALE 3/8" = 1'-0"

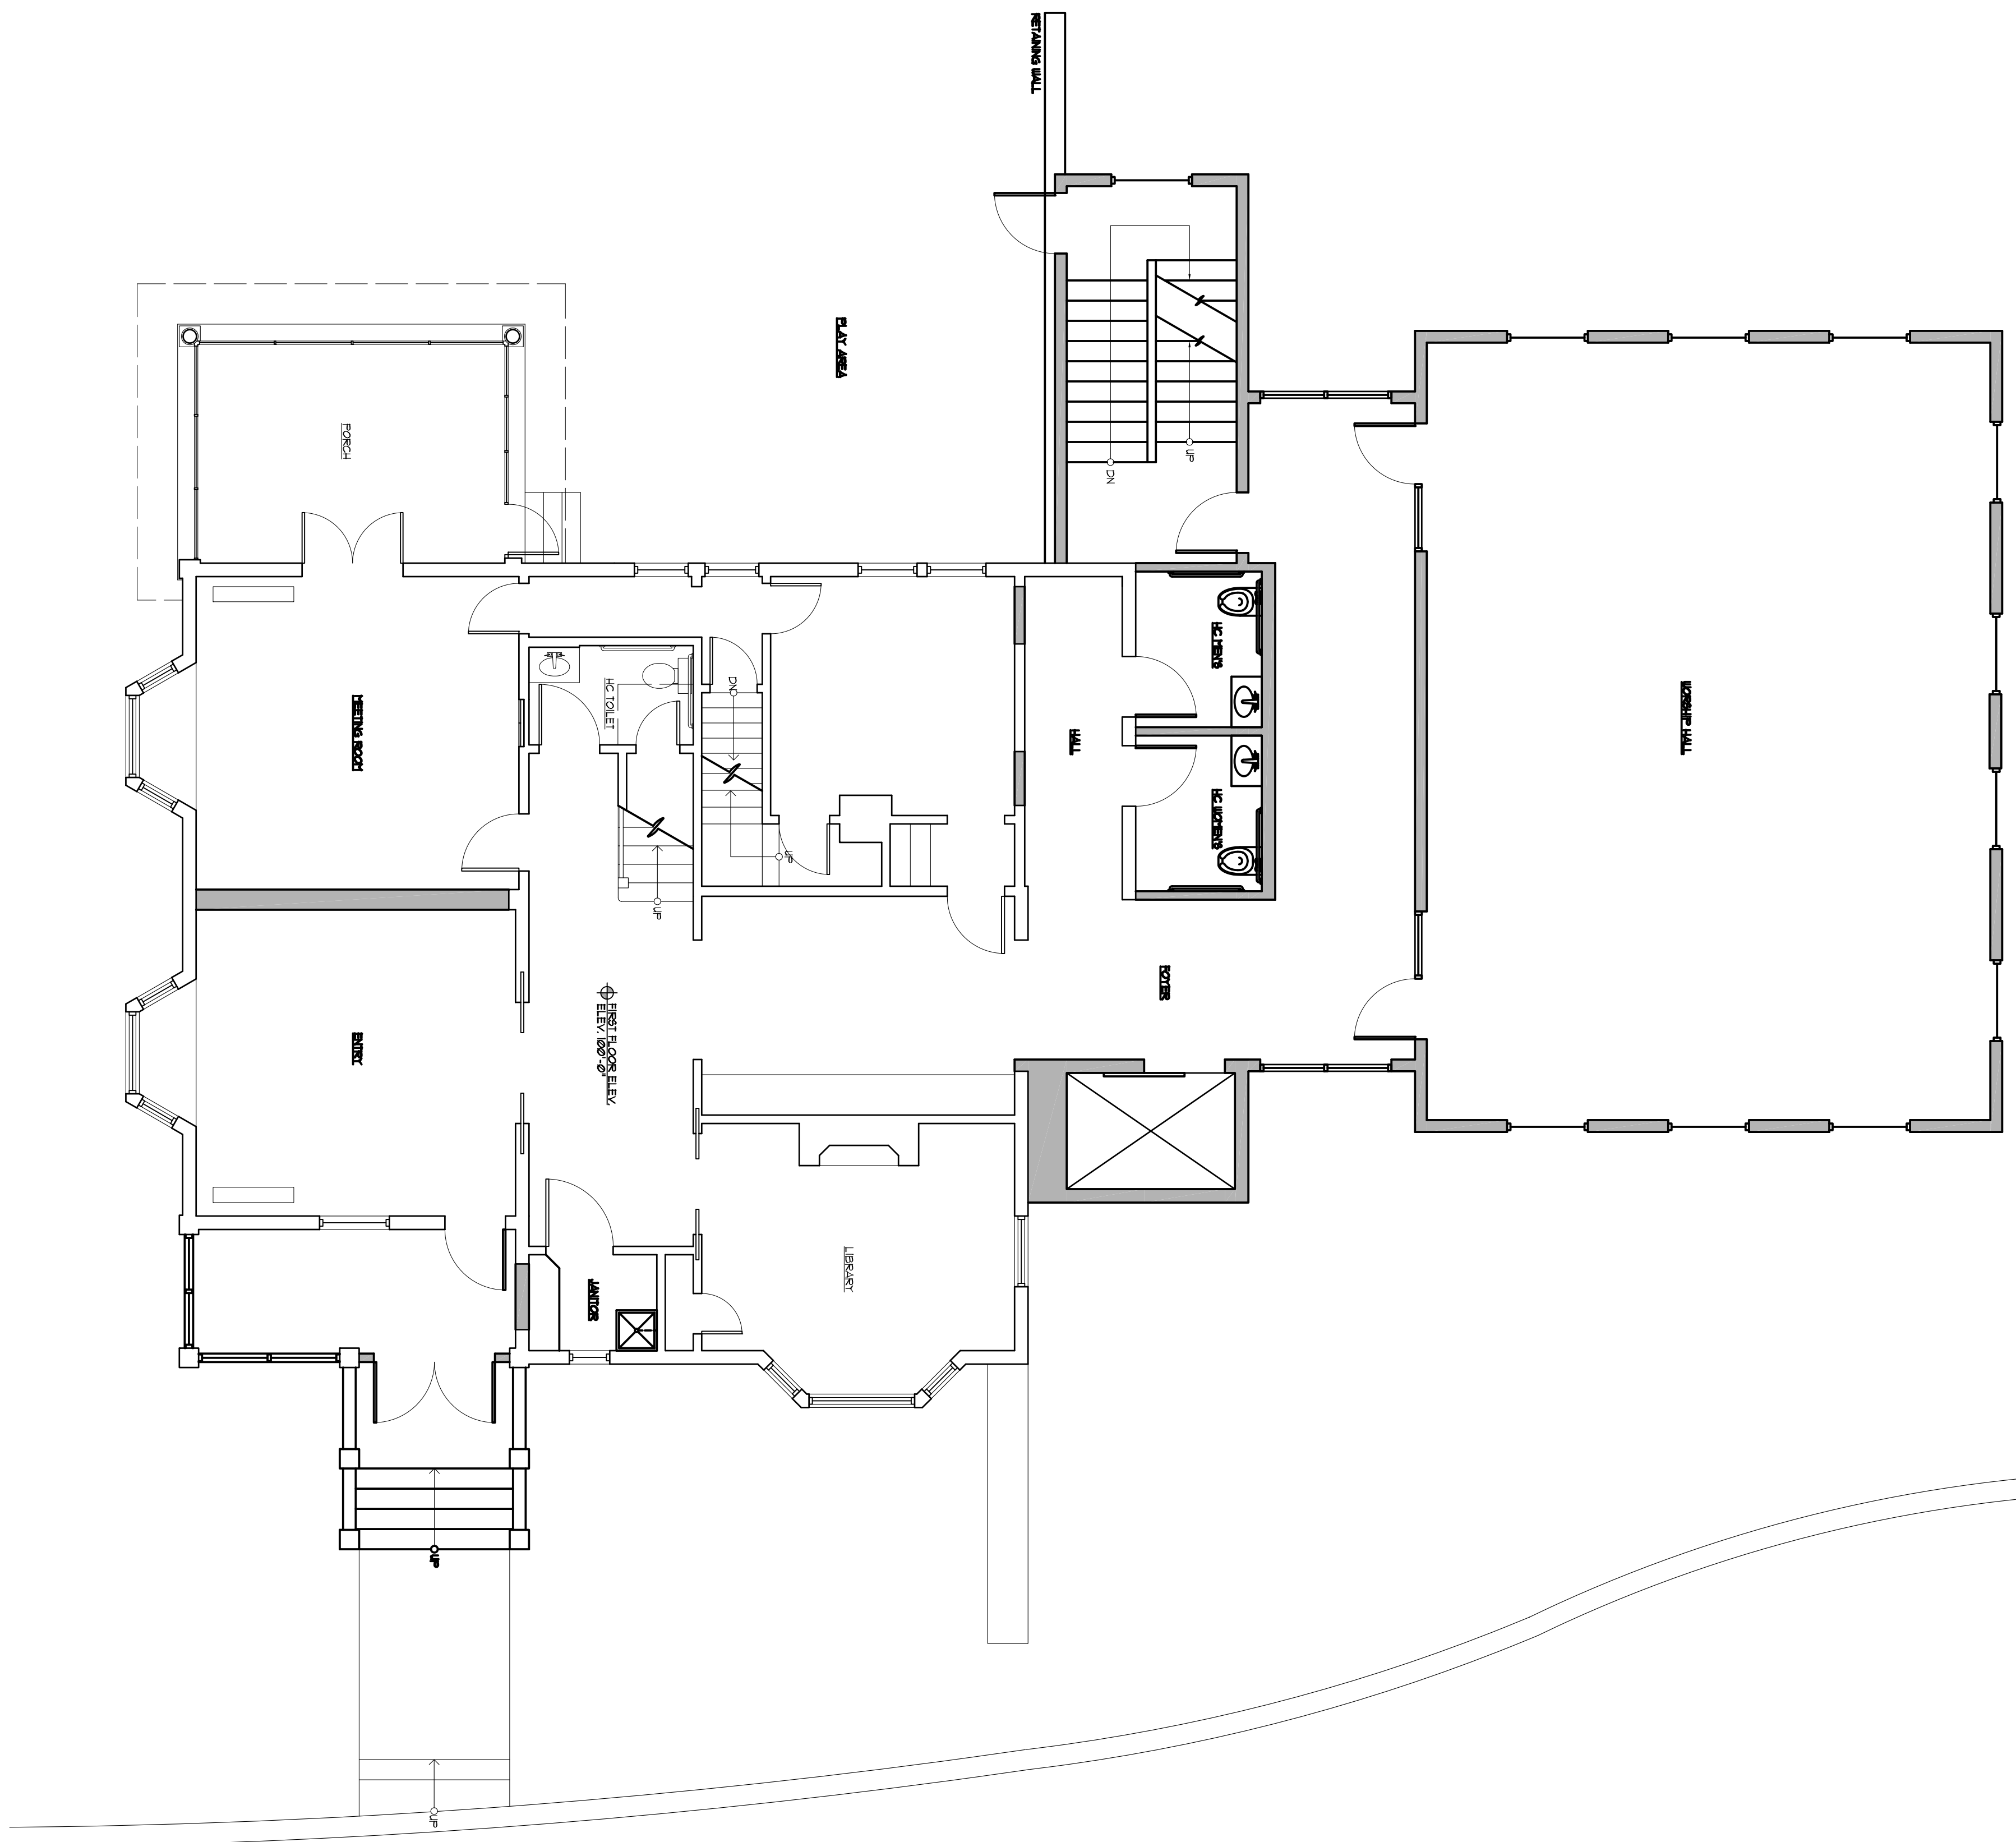

Drawing Number:

A = 1.1

Drawing Title:

PROPOSED FLOOR PLANS

SCHEMATIC DESIGN:
 WORCESTER - PLEASANT STREET FRIENDS
 301 PLEASANT STREET, WORCESTER MA 01602

SCALE: AS NOTED

DATE: 02/02/07

DRAWN: NML

CHECKED: WOS


PROJ. NO.: 26048

DSA

Dixon Salo Architects, Inc.
 501 Park Avenue Worcester, MA 01610
 Tel. (508) 755-0533 Fax. (508) 755-0050

Revisions:

SECOND FLOOR PLAN
SCALE 3/8" = 1'-0"

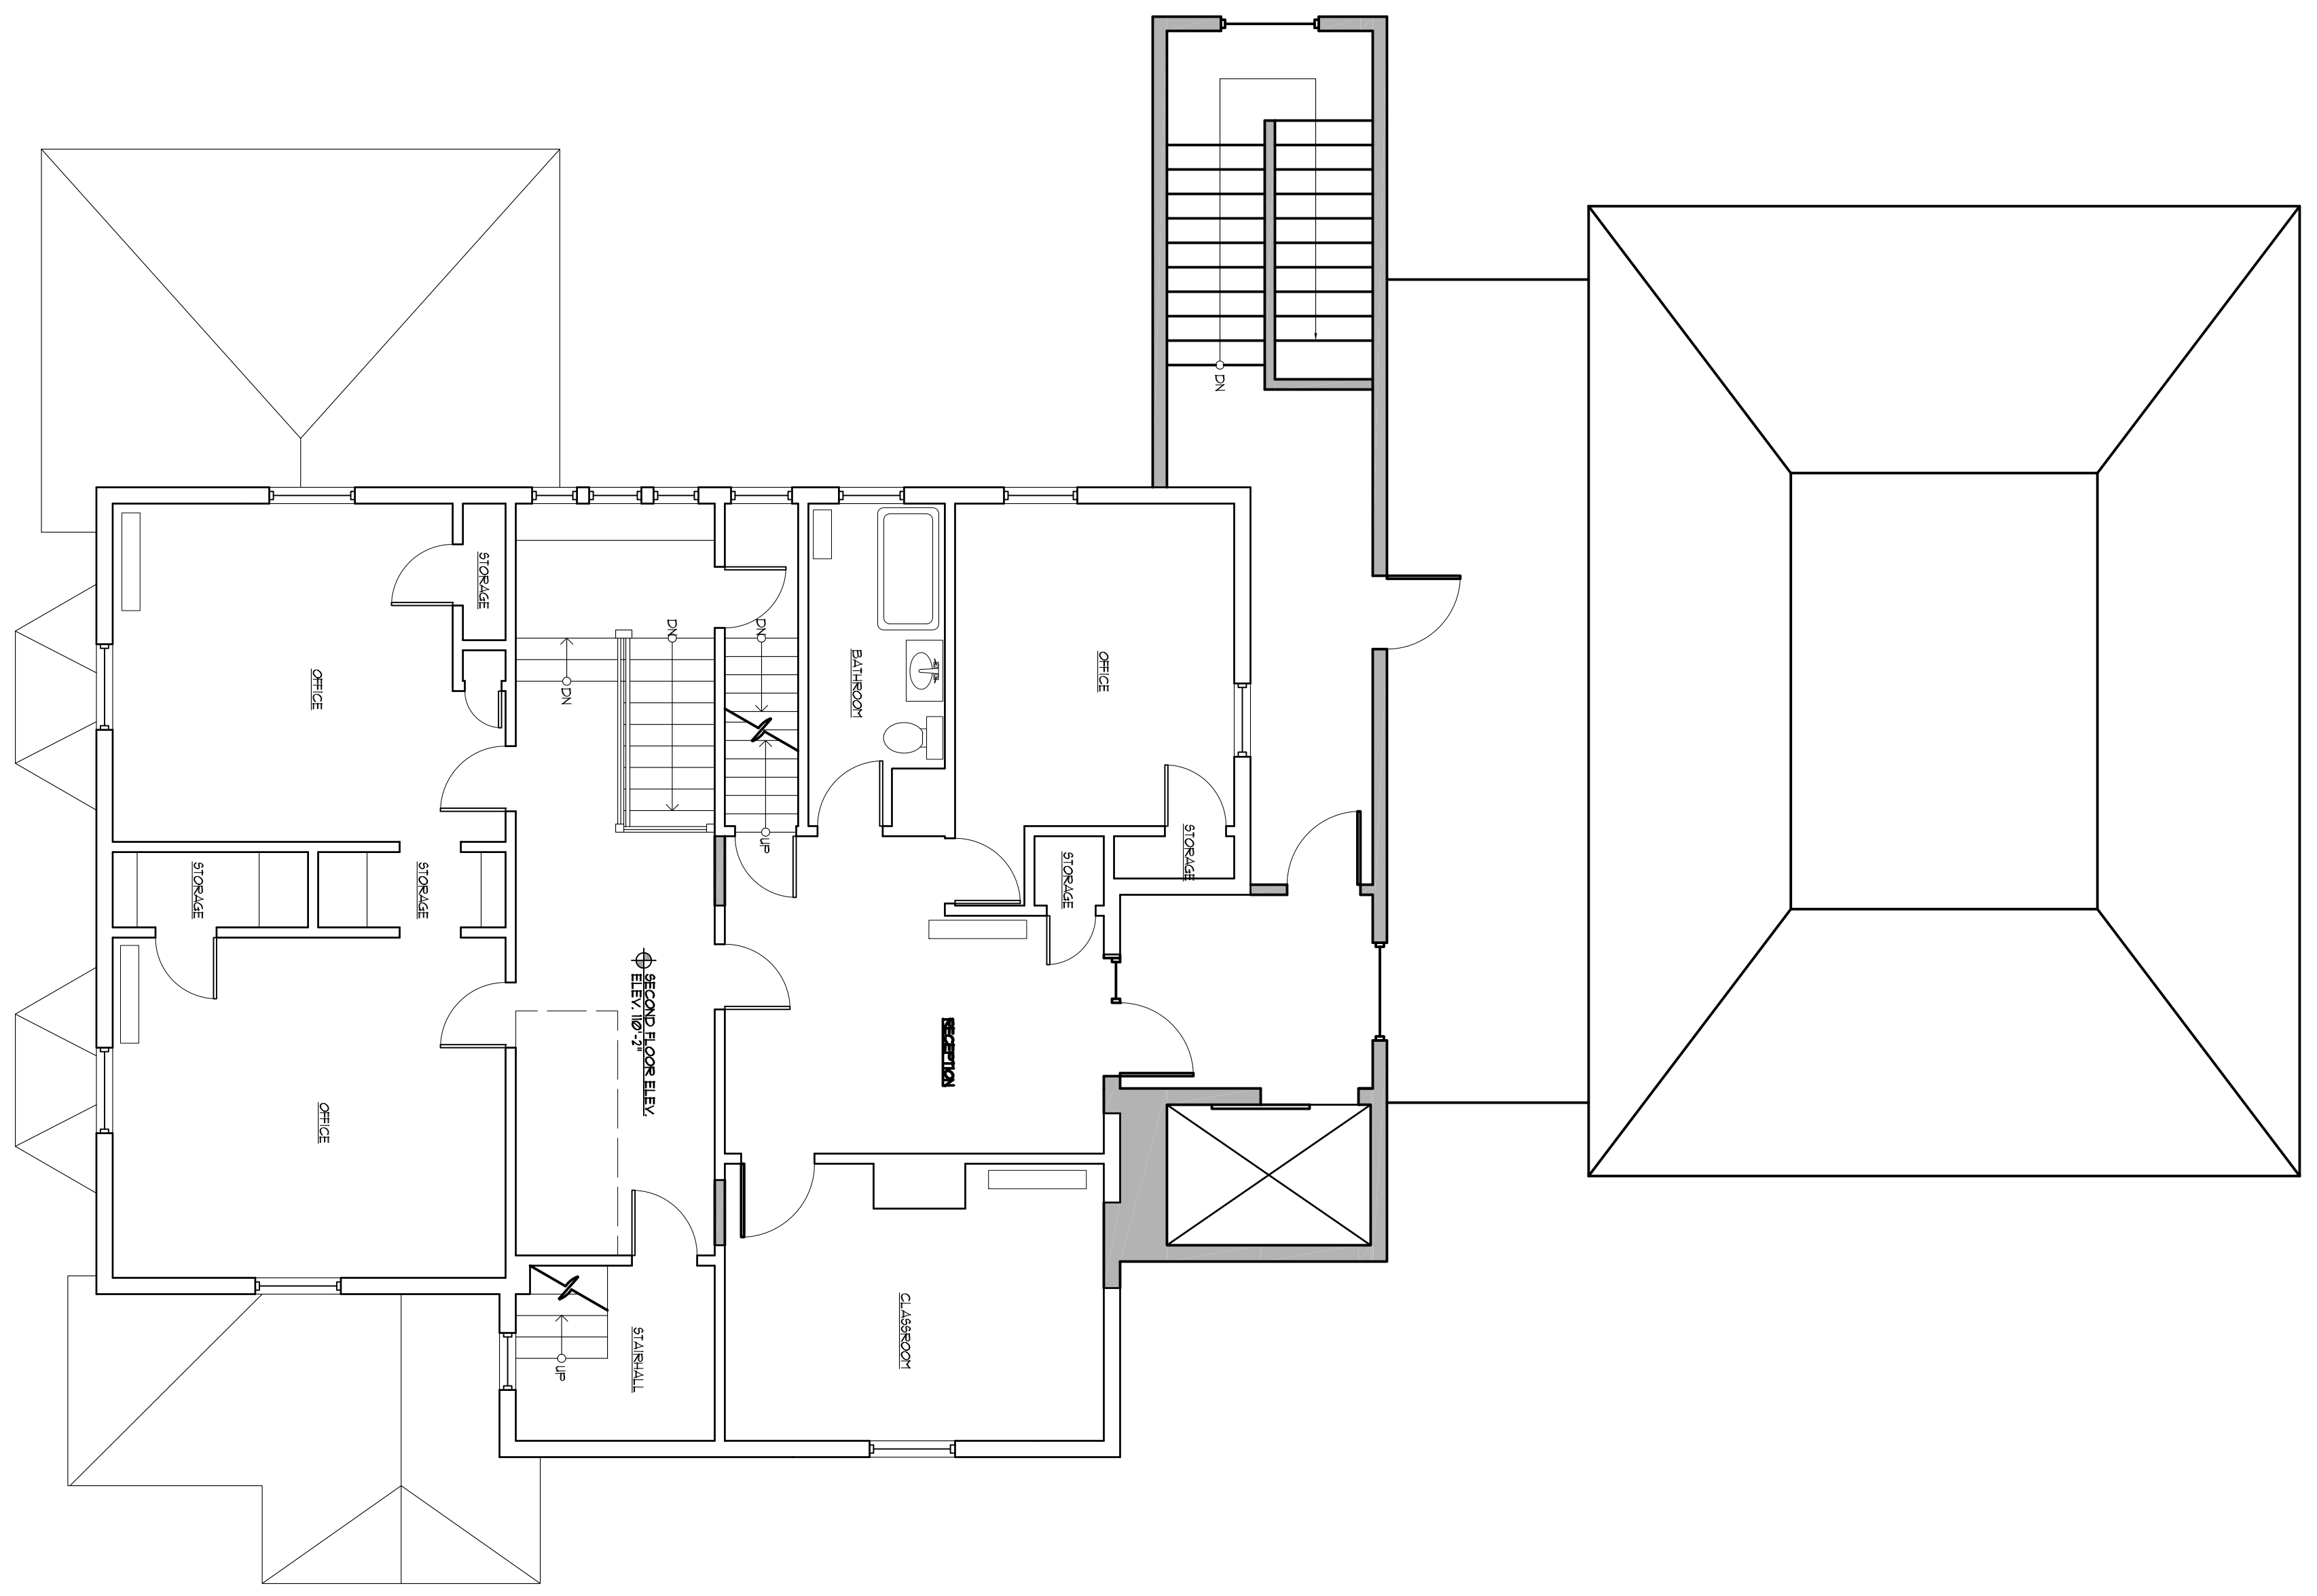

Drawing Number:

A=1.2

Drawing Title:

PROPOSED FLOOR PLANS


SCHEMATIC DESIGN:
WORCESTER - PLEASANT STREET FRIENDS
301 PLEASANT STREET, WORCESTER MA 01602

SCALE: AS NOTED
DATE: 02/02/07
DRAWN: NML
CHECKED: WOS
PROJ. NO.: 26048


DSA
Dixon Salo Architects, Inc.
501 Park Avenue Worcester, MA 01610
Tel. (508) 755-0533 Fax. (508) 755-0050

Revisions:

RIGHT SIDE ELEVATION
SCALE: 1/4" = 1'-0"

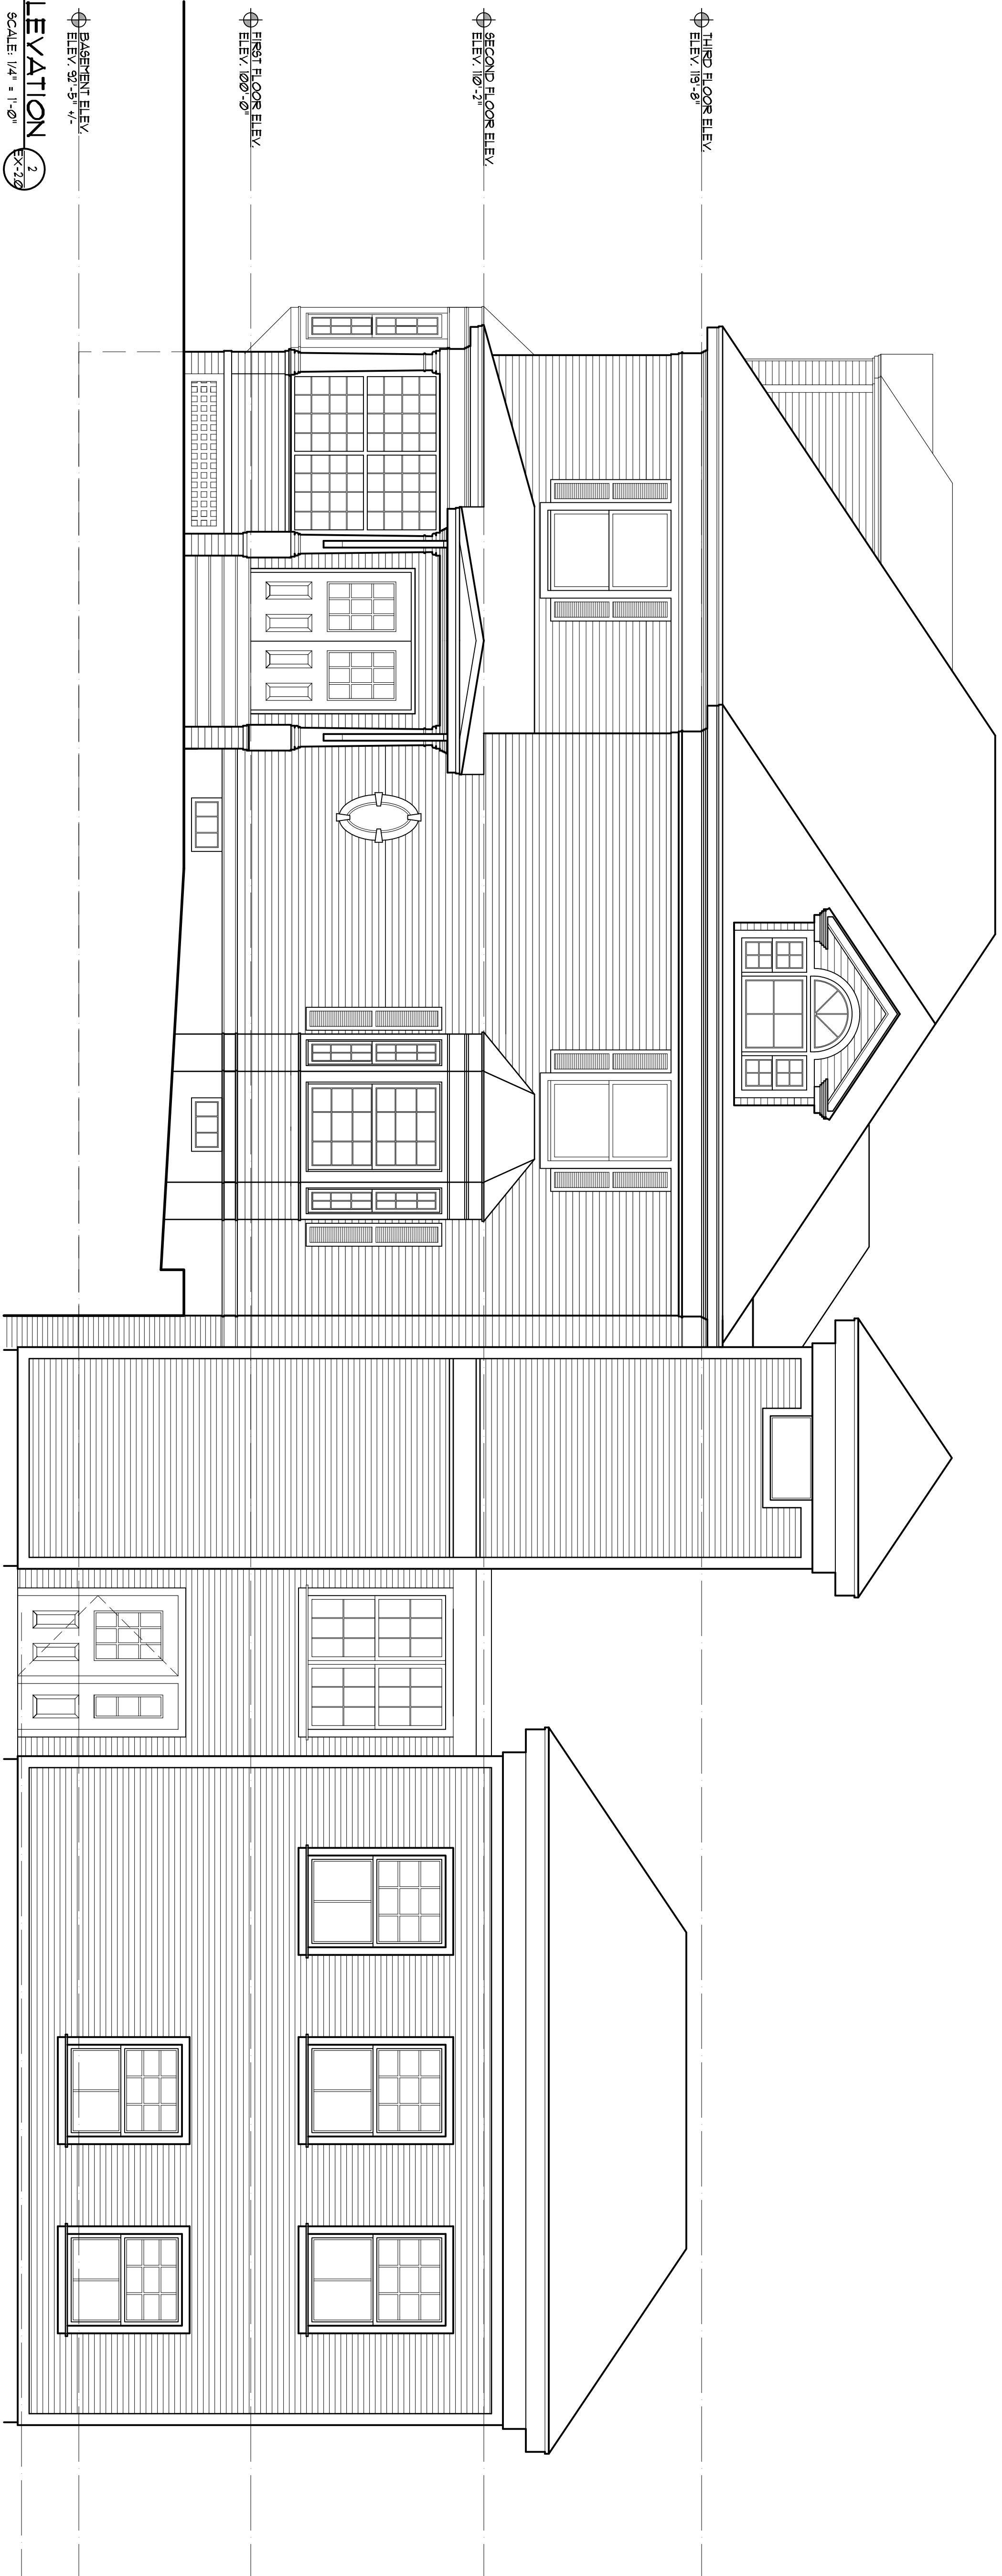

LEFT ELEVATION
SCALE: 1/4" = 1'-0"

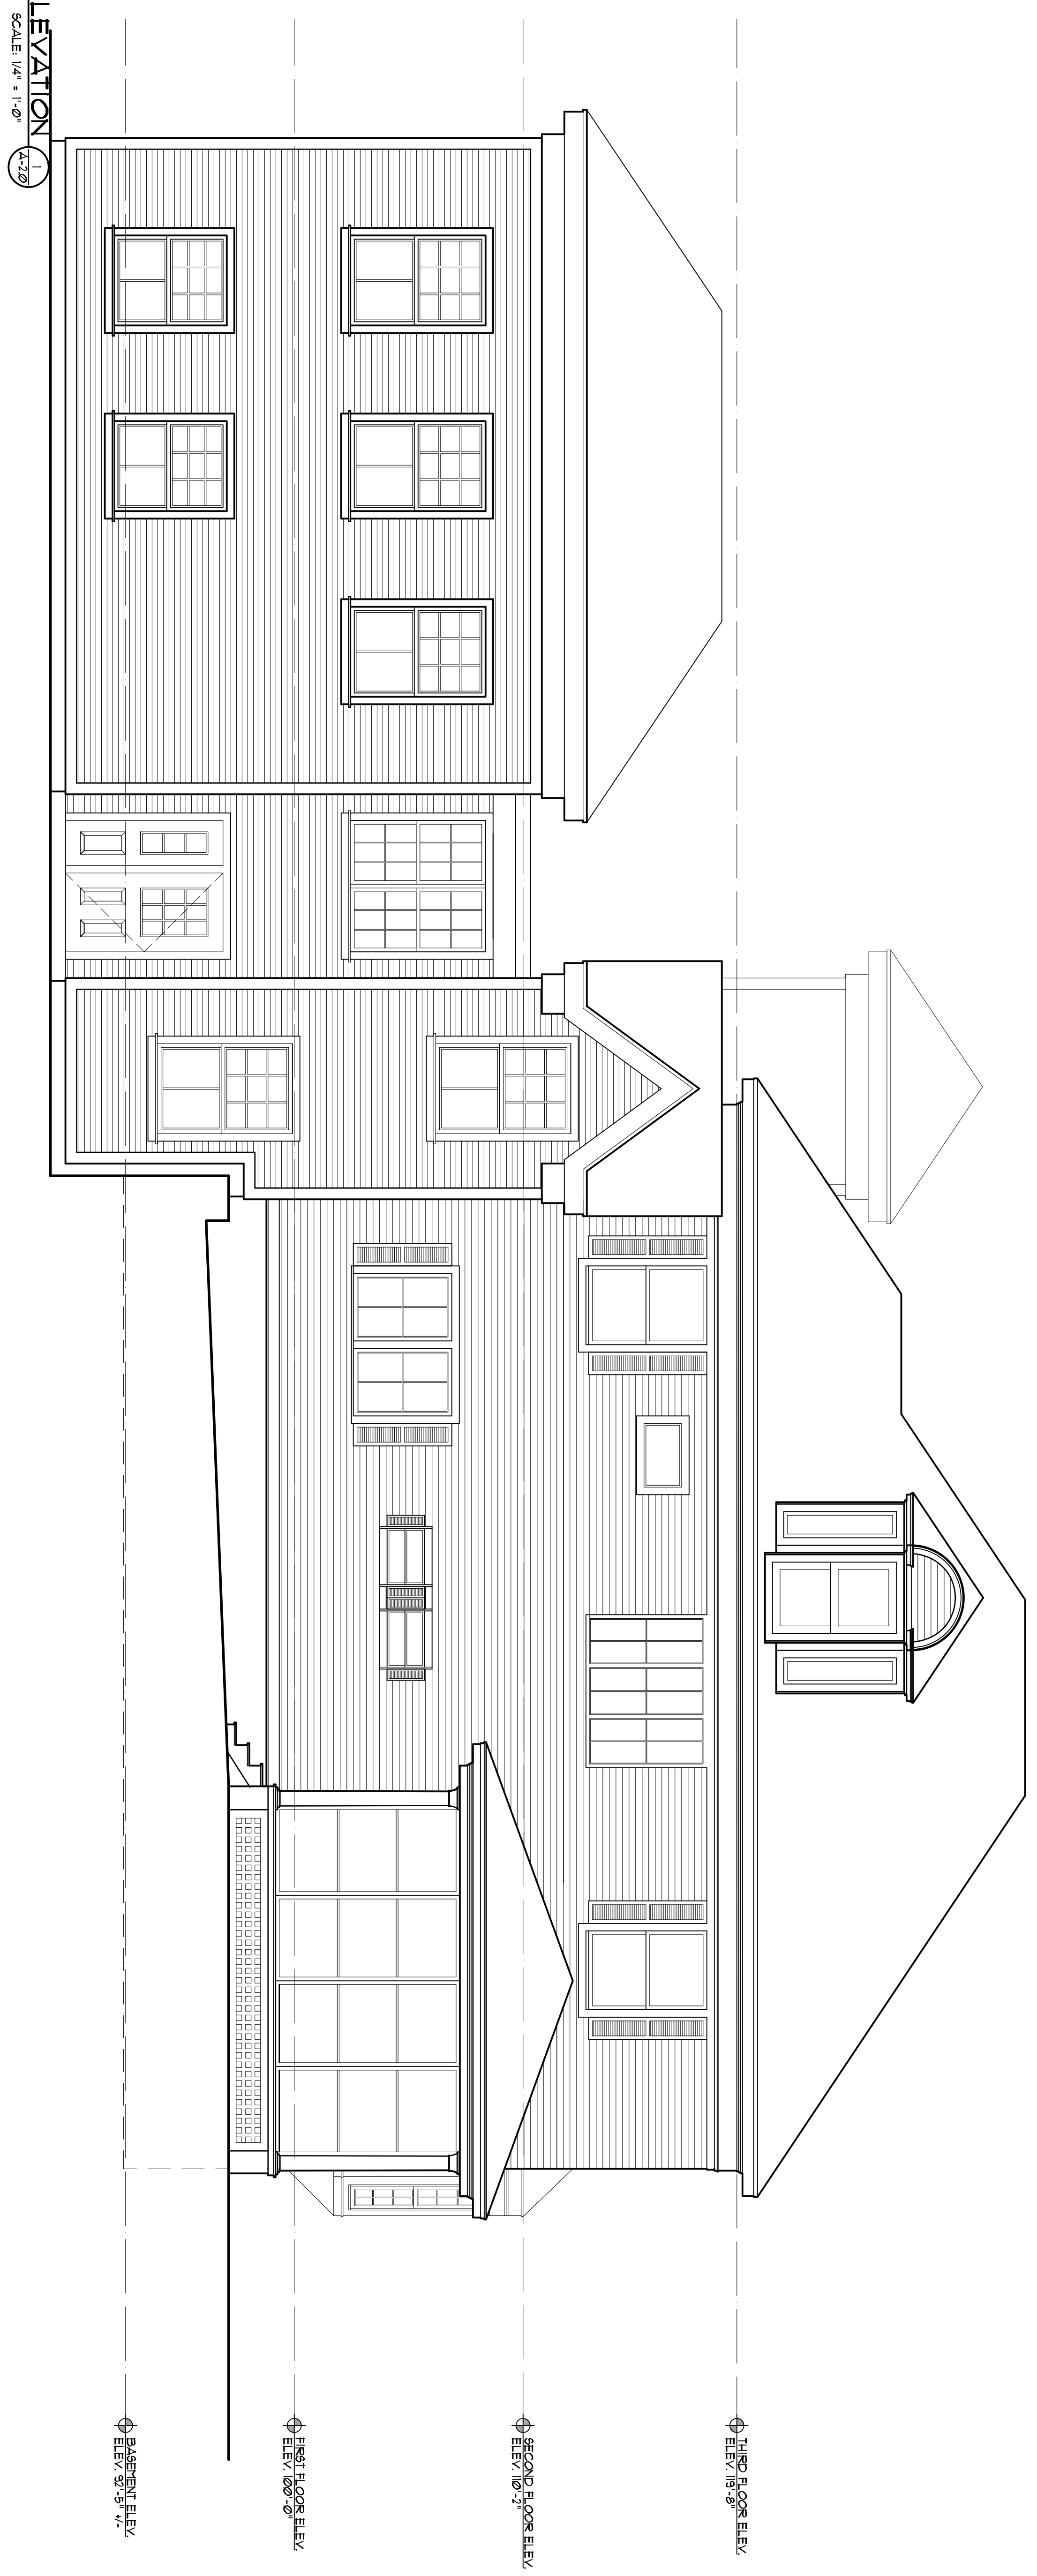

Drawing Number:
A=3.0

Drawing Title:
PROPOSED ELEVATIONS

SCHEMATIC DESIGN:
WORCESTER - PLEASANT STREET FRIENDS
301 PLEASANT STREET, WORCESTER MA 01602




SCALE: A5 NOTED
DATE: 08/02/07
DRAWN: NML
CHECKED: WOS
PROJ. NO.: 26048

Revisions:

DSA
Dixon Salo Architects, Inc.
501 Park Avenue Worcester, MA 01610
Tel. (508) 755-0533 Fax. (508) 755-0050


RIGHT SIDE ELEVATION
SCALE: 1/4" = 1'-0"

2
A-3.1

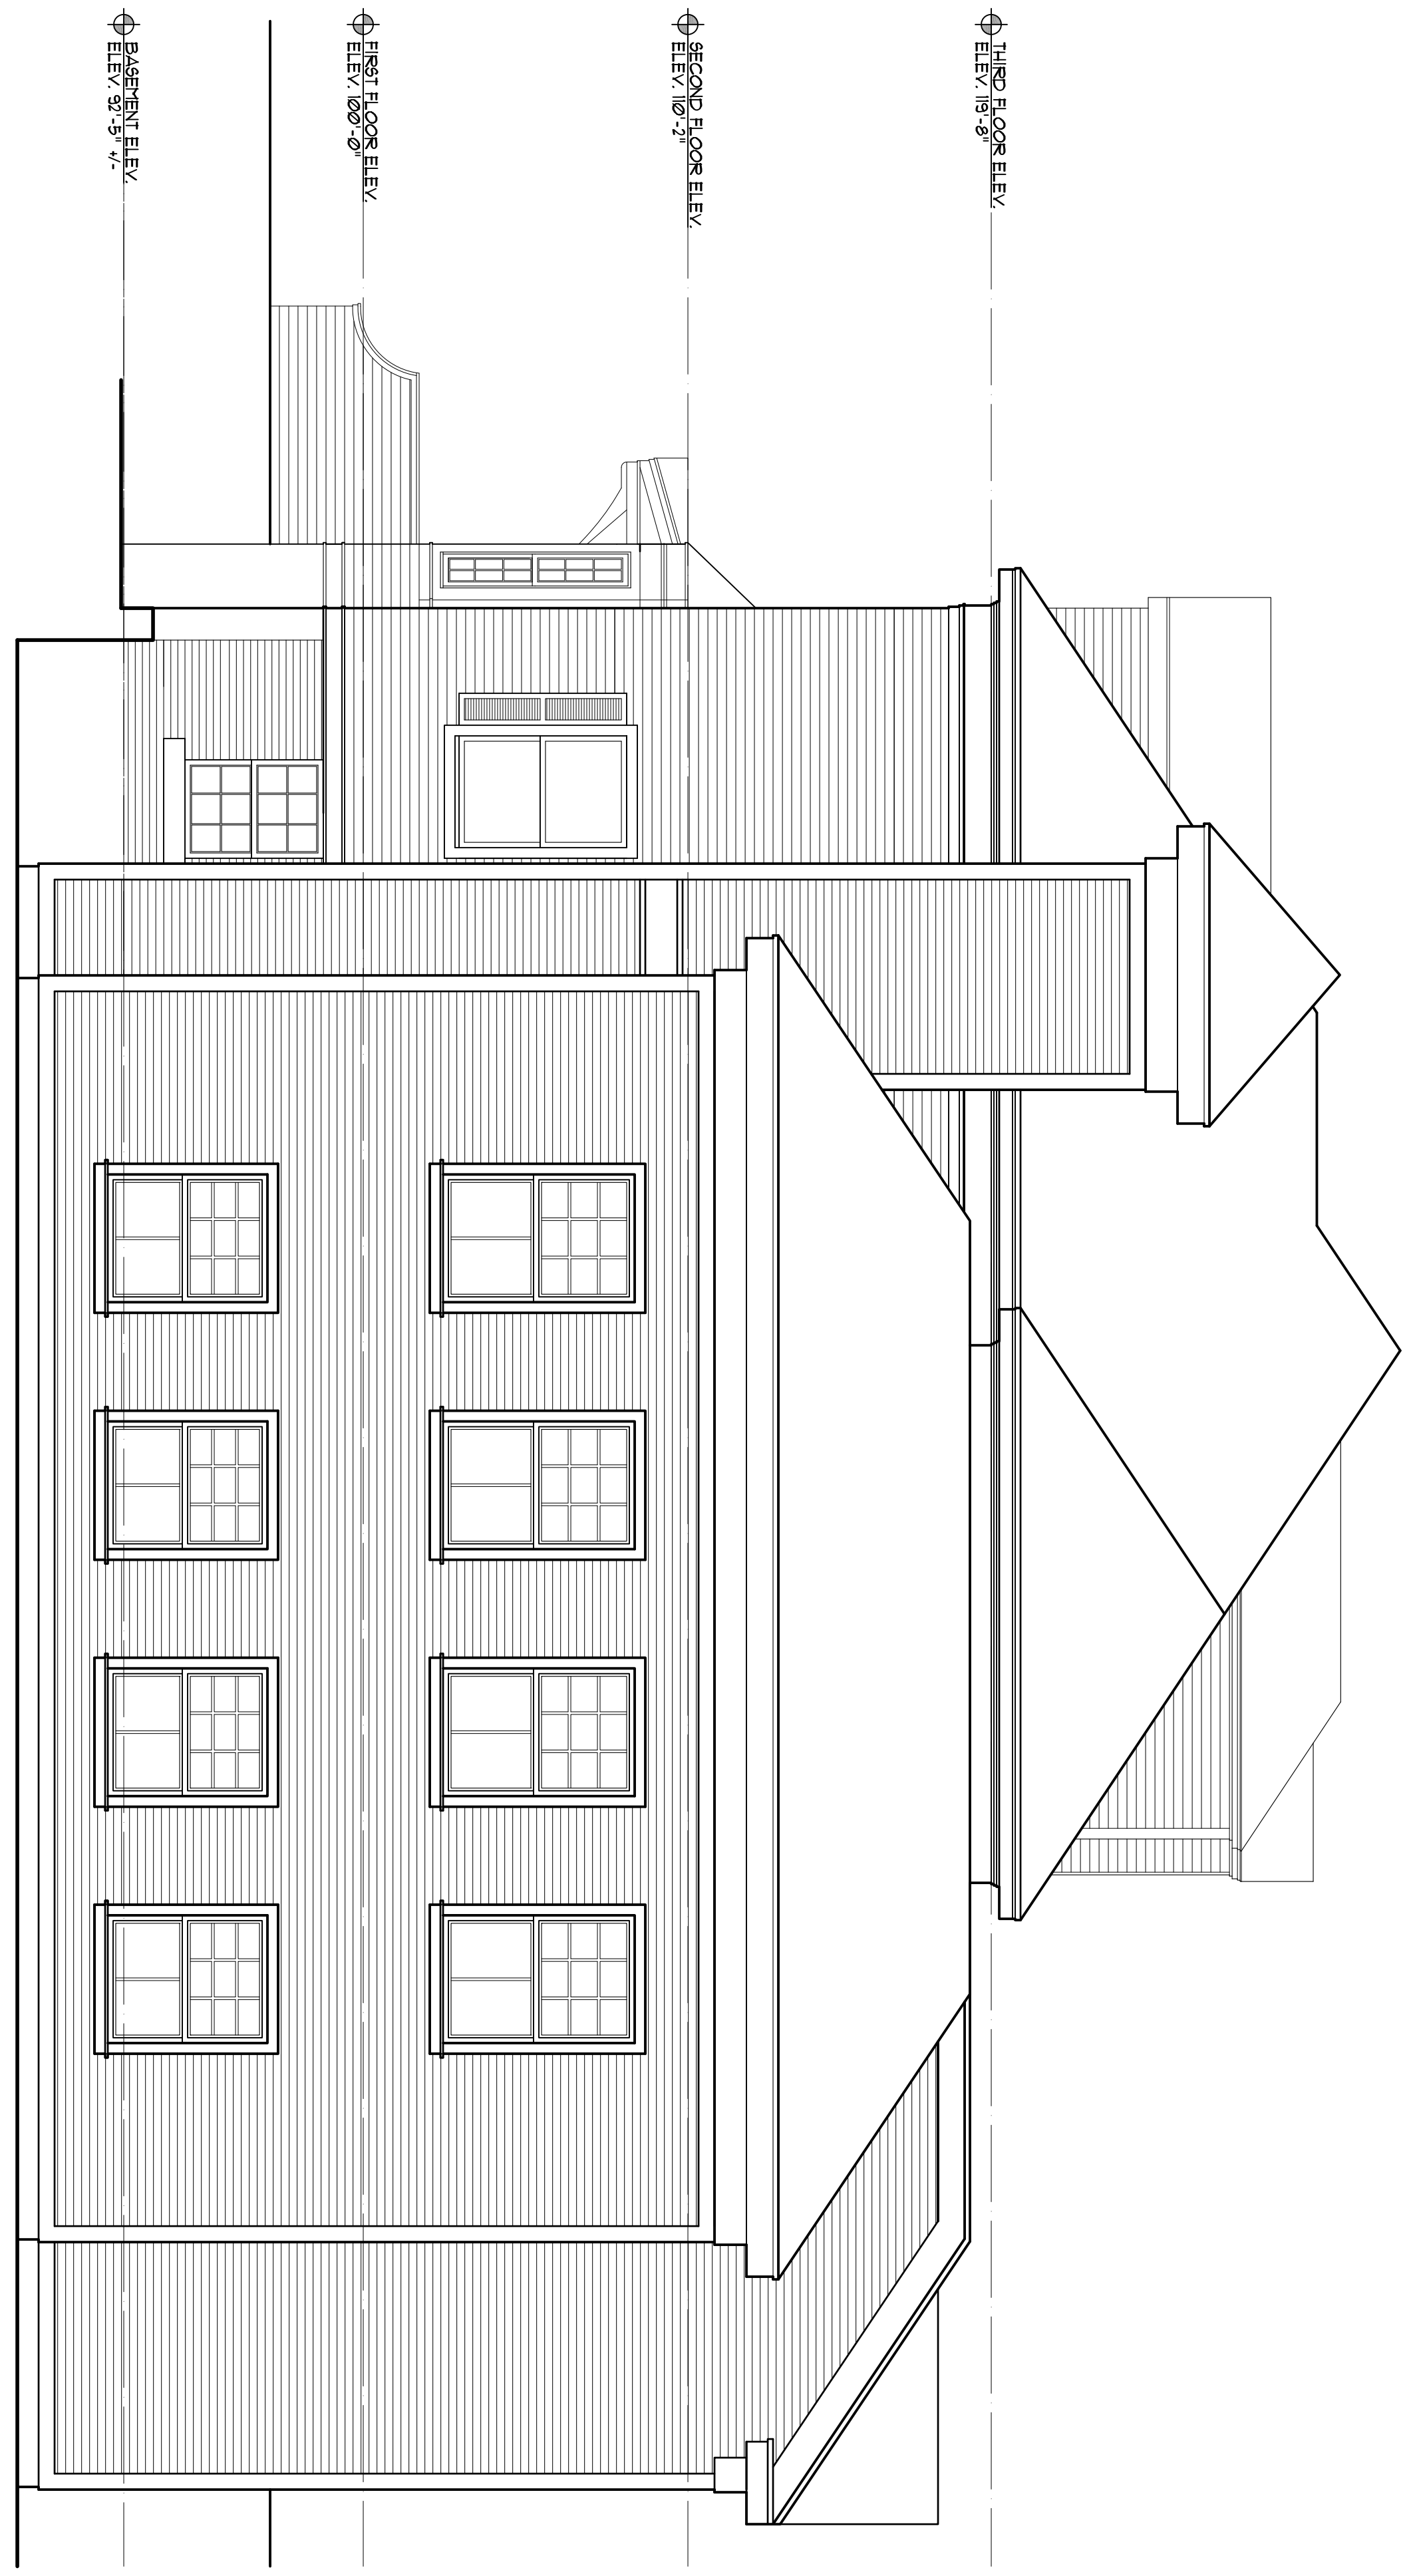

LEFT ELEVATION
SCALE: 1/4" = 1'-0"

1
A-3.1

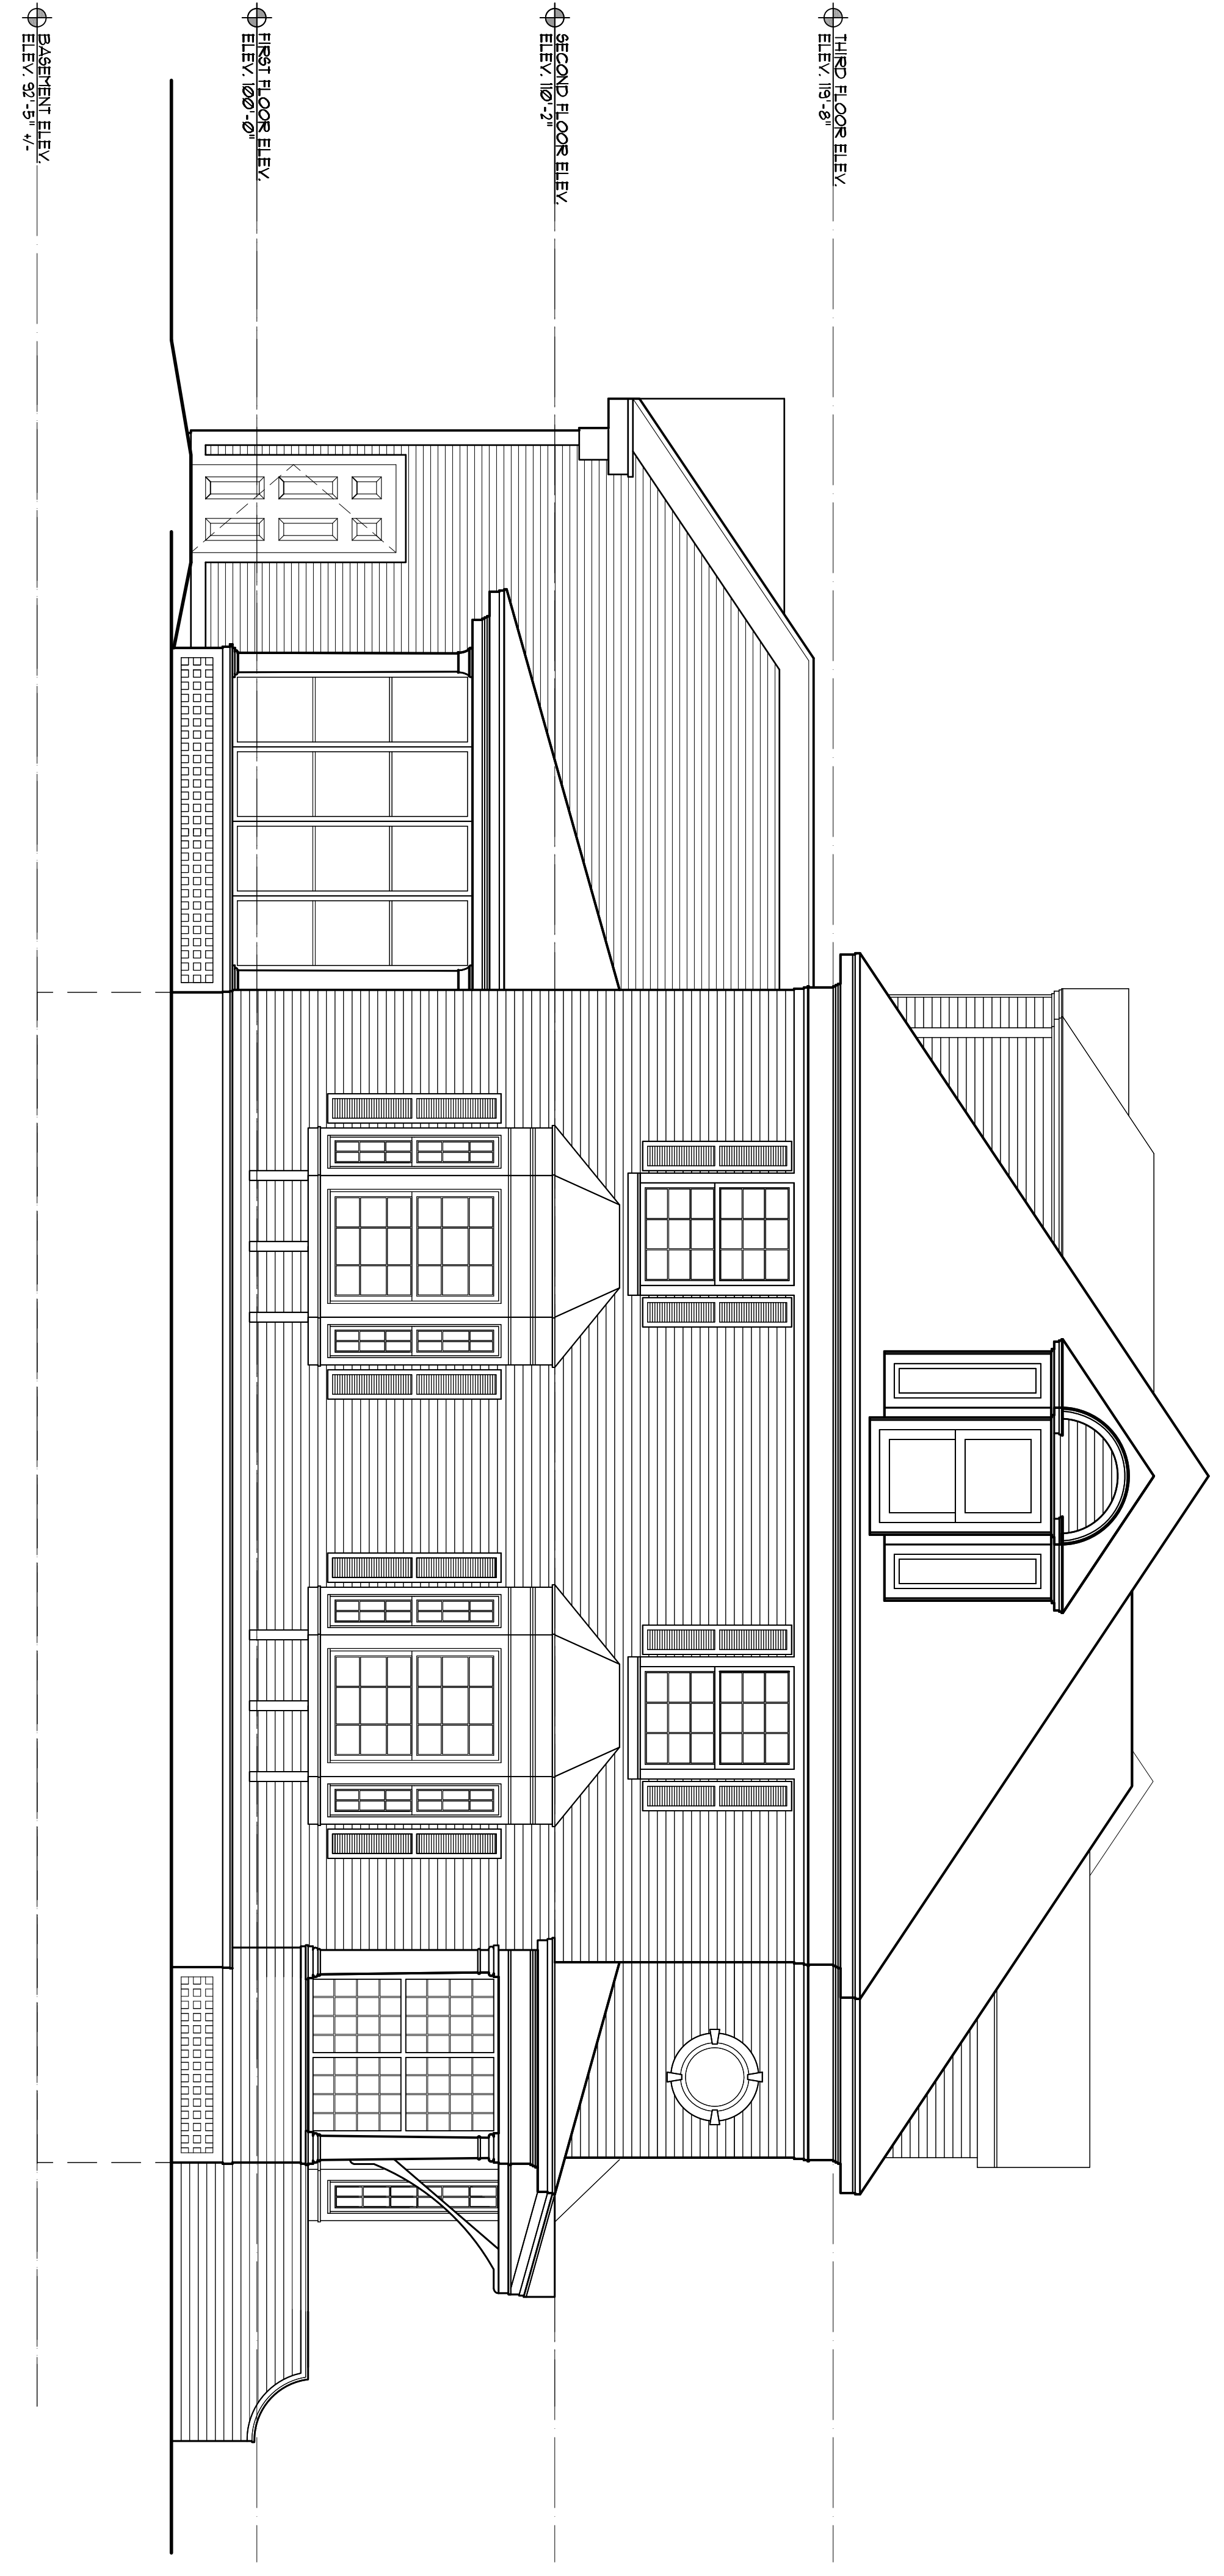

Drawing Number:

A=3.1

Drawing Title:

PROPOSED ELEVATIONS

SCHEMATIC DESIGN:
WORCESTER - PLEASANT STREET FRIENDS

901 PLEASANT STREET, WORCESTER MA 01602

SCALE: AS NOTED

DATE: 08/02/07

DRAWN: NML

CHECKED: WOS

PROJ. NO: 26048

DSA

Dixon Salo Architects, Inc.
501 Park Avenue Worcester, MA 01610

Tel. (508) 755-0533

Fax. (508) 755-0050

Revisions: